

LEGEND:

- STUDY AREA BOUNDARY
- ROUTE CORRIDOR OPTION 1
- ROUTE CORRIDOR OPTION 2
- STATE-OWNED LANDS
- OLD RAIL TRAIL ATHLONE TO MULLINGAR
- ROYAL CANAL GREENWAY
- GRAND CANAL KILBEGGAN BRANCH
- WESTMEATH WAY
- CLOSED SECTION OF WESTMEATH WAY
- JONATHAN SWIFT PARK LOOP
- BELVEDERE HOUSE TRAILS



Client




General Notes

(i) Hard copies, dwf and pdf will form a controlled issue of the drawing. All other formats (dwg etc.) are deemed to be an uncontrolled issue and any work carried out based on these files is at the recipient's own risk. RPS will not accept any responsibility for any errors from the use of these files, either by human error by the recipient, listing of the un-dimensioned measurements, compatibility with the recipient's software, and any errors arising when these files are used to aid the recipient's drawing production, or setting out on site.

(ii) DO NOT SCALE, use figured dimensions only.

(iii) This drawing is the property of RPS, it is a project confidential classified document. It must not be copied used or its contents divulged without prior written consent. The needs and expectations of client and RPS must be considered when working with this drawing.

(iv) Information including topographical survey, geotechnical investigation and utility detail used in the design have been provided by others.

(v) All Levels refer to Ordnance Survey Datum, Malin Head.


Rev	Date	Drawn By	Amendment / Issue	App
C01	23.04.24	MC	FOR CONSULTATION	GM/EE



A TETRA TECH COMPANY

Scale	1:40,000 @ A1 1:80,000 @ A3	Project	KILBEGGAN TO MULLINGAR GREENWAY
Created on	APRIL 2024	Title	ROUTE CORRIDOR OPTIONS SHEET LAYOUT
Sheets	00 of 11	File Identifier	IE000653-RPS-RN-XX-M-Z-0001 00
Model File Identifier	IE000653-RPS-RN-XX-M-Z-0001	Status	A1
Rev	C01	Rev	C01

T:\IE000653 - Mullingar Kibeggan Greenway P1-418.0 Drawings\RN\IE000653-RPS-RN-XX-M-Z-0001.dwg

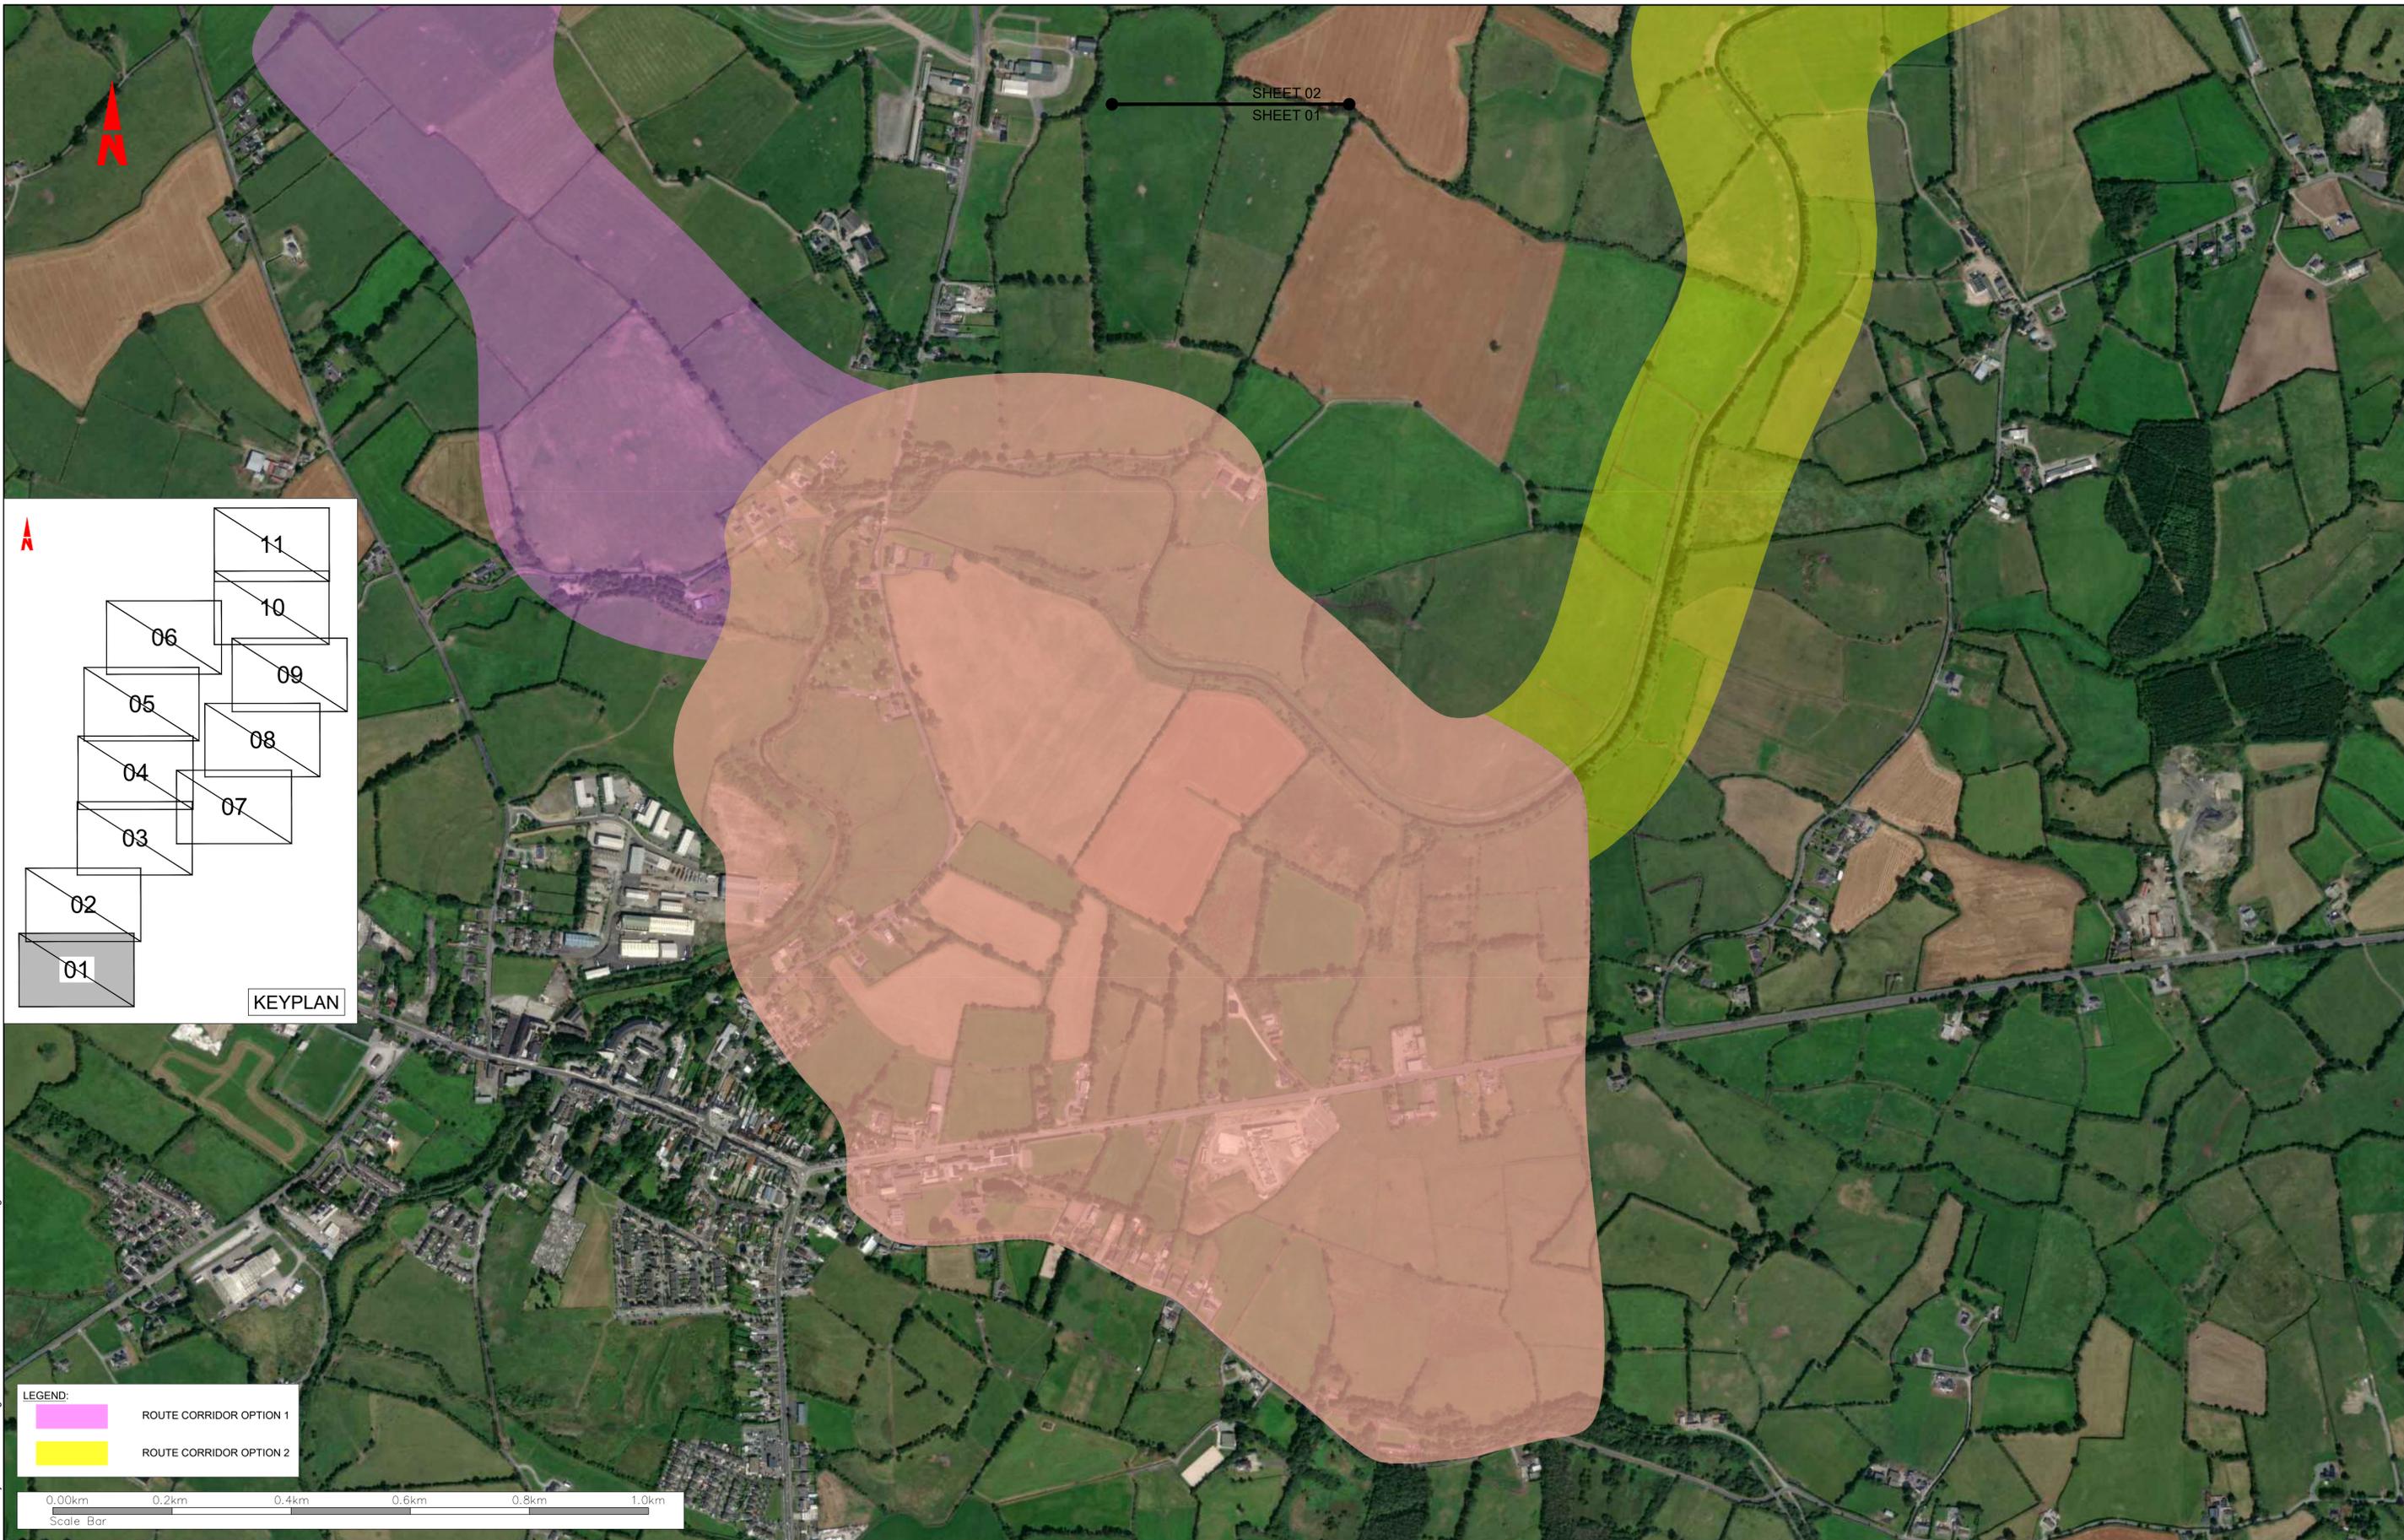

Client




General Notes

(i) Hard copies, dxf and pdf will form a controlled issue of the drawing. All other formats (dwg etc.) are deemed to be an uncontrolled issue and any work carried out based on these files is at the recipients own risk. RPS will not accept any responsibility for any errors from the use of these files, either by human error by the recipient, listing of the un-dimensioned measurements, compatibility with the recipients software, and any errors arising when these files are used to aid the recipients drawing production, or setting out on site.

(ii) DO NOT SCALE, use figured dimensions only.

(iii) This drawing is the property of RPS, it is a project confidential classified document. It must not be copied used or its contents divulged without prior written consent. The needs and expectations of client and RPS must be considered when working with this drawing.

(iv) Information including topographical survey, geotechnical investigation and utility detail used in the design have been provided by others.

(v) All Levels refer to Ordnance Survey Datum, Malin Head.


Rev	Date	Drawn By	Amendment / Issue	App
C01	23.04.24	MC	FOR CONSULTATION	GM/E



Model File Identifier
IE000653-RPS-RN-XX-M-Z-0001

Scale	1:5,000 @ A1 1:10,000 @ A3	Project	KILBEGGAN TO MULLINGAR GREENWAY		
Created on	APRIL 2024	Title	ROUTE CORRIDOR OPTIONS		
Sheets	01 of 11	Status	A1	Rev	C01
File Identifier	IE000653-RPS-RN-XX-M-Z-0001	01			

T:\IE000653 - Mullingar Kilbeggan Greenway P1-418.0 Drawings\RN\IE000653-RPS-RN-XX-M-Z-0001.dwg

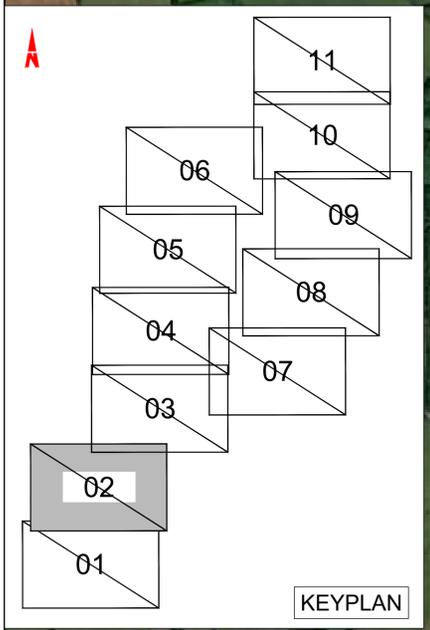

LEGEND:


	ROUTE CORRIDOR OPTION 1
	ROUTE CORRIDOR OPTION 2



SHEET 02
SHEET 01

Client		<p>General Notes</p> <p>(i) Hard copies, dwf and pdf will form a controlled issue of the drawing. All other formats (dwg etc.) are deemed to be an uncontrolled issue and any work carried out based on these files is at the recipients own risk. RPS will not accept any responsibility for any errors from the use of these files, either by human error by the recipient, listing of the un-dimensioned measurements, compatibility with the recipients software, and any errors arising when these files are used to aid the recipients drawing production, or setting out on site.</p> <p>(ii) DO NOT SCALE, use figured dimensions only.</p>			<p>(iii) This drawing is the property of RPS, it is a project confidential classified document. It must not be copied used or its contents divulged without prior written consent. The needs and expectations of client and RPS must be considered when working with this drawing.</p> <p>(iv) Information including topographical survey, geotechnical investigation and utility detail used in the design have been provided by others.</p> <p>(v) All Levels refer to Ordnance Survey Datum, Malin Head.</p>			<table border="1" style="width:100%; border-collapse: collapse;"> <tr> <td style="width:5%;">Rev</td> <td style="width:5%;">Date</td> <td style="width:5%;">Dwg Cmk</td> <td style="width:5%;">Amendment / Issue</td> <td style="width:5%;">App</td> </tr> <tr> <td>C01</td> <td>23.04.24</td> <td>MC</td> <td>FOR CONSULTATION</td> <td>GM/E</td> </tr> </table>		Rev	Date	Dwg Cmk	Amendment / Issue	App	C01	23.04.24	MC	FOR CONSULTATION	GM/E	
Rev	Date	Dwg Cmk	Amendment / Issue	App																
C01	23.04.24	MC	FOR CONSULTATION	GM/E																
					<p>A TETRA TECH COMPANY</p>		<table border="1" style="width:100%; border-collapse: collapse;"> <tr> <td style="width:50%;">Scale</td> <td style="width:50%;">Project</td> </tr> <tr> <td>1:5,000 @ A1 1:10,000 @ A3</td> <td>KILBEGGAN TO MULLINGAR GREENWAY</td> </tr> <tr> <td>Created on</td> <td>Title</td> </tr> <tr> <td>APRIL 2024</td> <td>ROUTE CORRIDOR OPTIONS</td> </tr> <tr> <td>Sheets</td> <td></td> </tr> <tr> <td>02 of 11</td> <td></td> </tr> </table>		Scale	Project	1:5,000 @ A1 1:10,000 @ A3	KILBEGGAN TO MULLINGAR GREENWAY	Created on	Title	APRIL 2024	ROUTE CORRIDOR OPTIONS	Sheets		02 of 11	
Scale	Project																			
1:5,000 @ A1 1:10,000 @ A3	KILBEGGAN TO MULLINGAR GREENWAY																			
Created on	Title																			
APRIL 2024	ROUTE CORRIDOR OPTIONS																			
Sheets																				
02 of 11																				
		<table border="1" style="width:100%; border-collapse: collapse;"> <tr> <td style="width:50%;">Model File Identifier</td> <td style="width:50%;">File Identifier</td> </tr> <tr> <td>IE000653-RPS-RN-XX-M-Z-0001</td> <td>IE000653-RPS-RN-XX-M-Z-0001 02</td> </tr> </table>		Model File Identifier	File Identifier	IE000653-RPS-RN-XX-M-Z-0001	IE000653-RPS-RN-XX-M-Z-0001 02	<table border="1" style="width:100%; border-collapse: collapse;"> <tr> <td style="width:50%;">Status</td> <td style="width:50%;">Rev</td> </tr> <tr> <td>A1</td> <td>C01</td> </tr> </table>		Status	Rev	A1	C01							
Model File Identifier	File Identifier																			
IE000653-RPS-RN-XX-M-Z-0001	IE000653-RPS-RN-XX-M-Z-0001 02																			
Status	Rev																			
A1	C01																			

T:\IE000653 - Mullingar Kilbeggan Greenway P1-418.0 Drawings\RN\IE000653-RPS-RN-XX-M-Z-0001.dwg

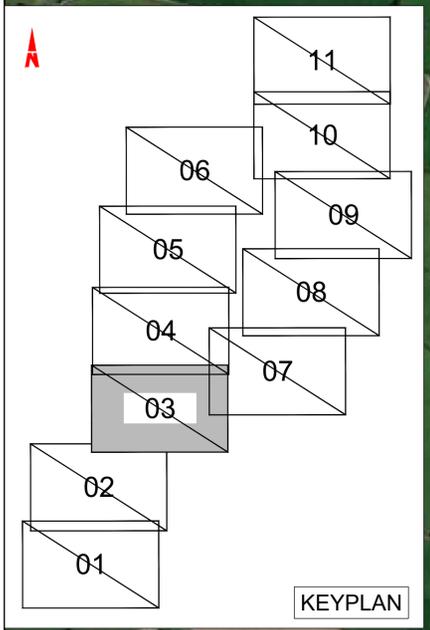

LEGEND:

- ROUTE CORRIDOR OPTION 1
- ROUTE CORRIDOR OPTION 2



Client

General Notes

(i) Hard copies, dwf and pdf will form a controlled issue of the drawing. All other formats (dwg etc.) are deemed to be an uncontrolled issue and any work carried out based on these files is at the recipients own risk. RPS will not accept any responsibility for any errors from the use of these files, either by human error by the recipient, listing of the un-dimensioned measurements, compatibility with the recipients software, and any errors arising when these files are used to aid the recipients drawing production, or setting out on site.

(ii) DO NOT SCALE, use figured dimensions only.

(iii) This drawing is the property of RPS, it is a project confidential classified document. It must not be copied used or its contents divulged without prior written consent. The needs and expectations of client and RPS must be considered when working with this drawing.


(iv) Information including topographical survey, geotechnical investigation and utility detail used in the design have been provided by others.

(v) All Levels refer to Ordnance Survey Datum, Malin Head.

Rev	Date	Drawn By	Amendment / Issue	App
C01	23.04.24	MC	FOR CONSULTATION	GM/E

Scale	1:5,000 @ A1 1:10,000 @ A3	Project	KILBEGGAN TO MULLINGAR GREENWAY
Created on	APRIL 2024	Title	ROUTE CORRIDOR OPTIONS
Sheets	03 of 11	File Identifier	IE000653-RPS-RN-XX-M-Z-0001 03
Model File Identifier	IE000653-RPS-RN-XX-M-Z-0001	Status	A1
Rev	C01	Rev	C01

T:\IE000653 - Mullingar Kilbeggan Greenway P1-418.0 Drawings\RN\IE000653-RPS-RN-XX-M-Z-0001.dwg

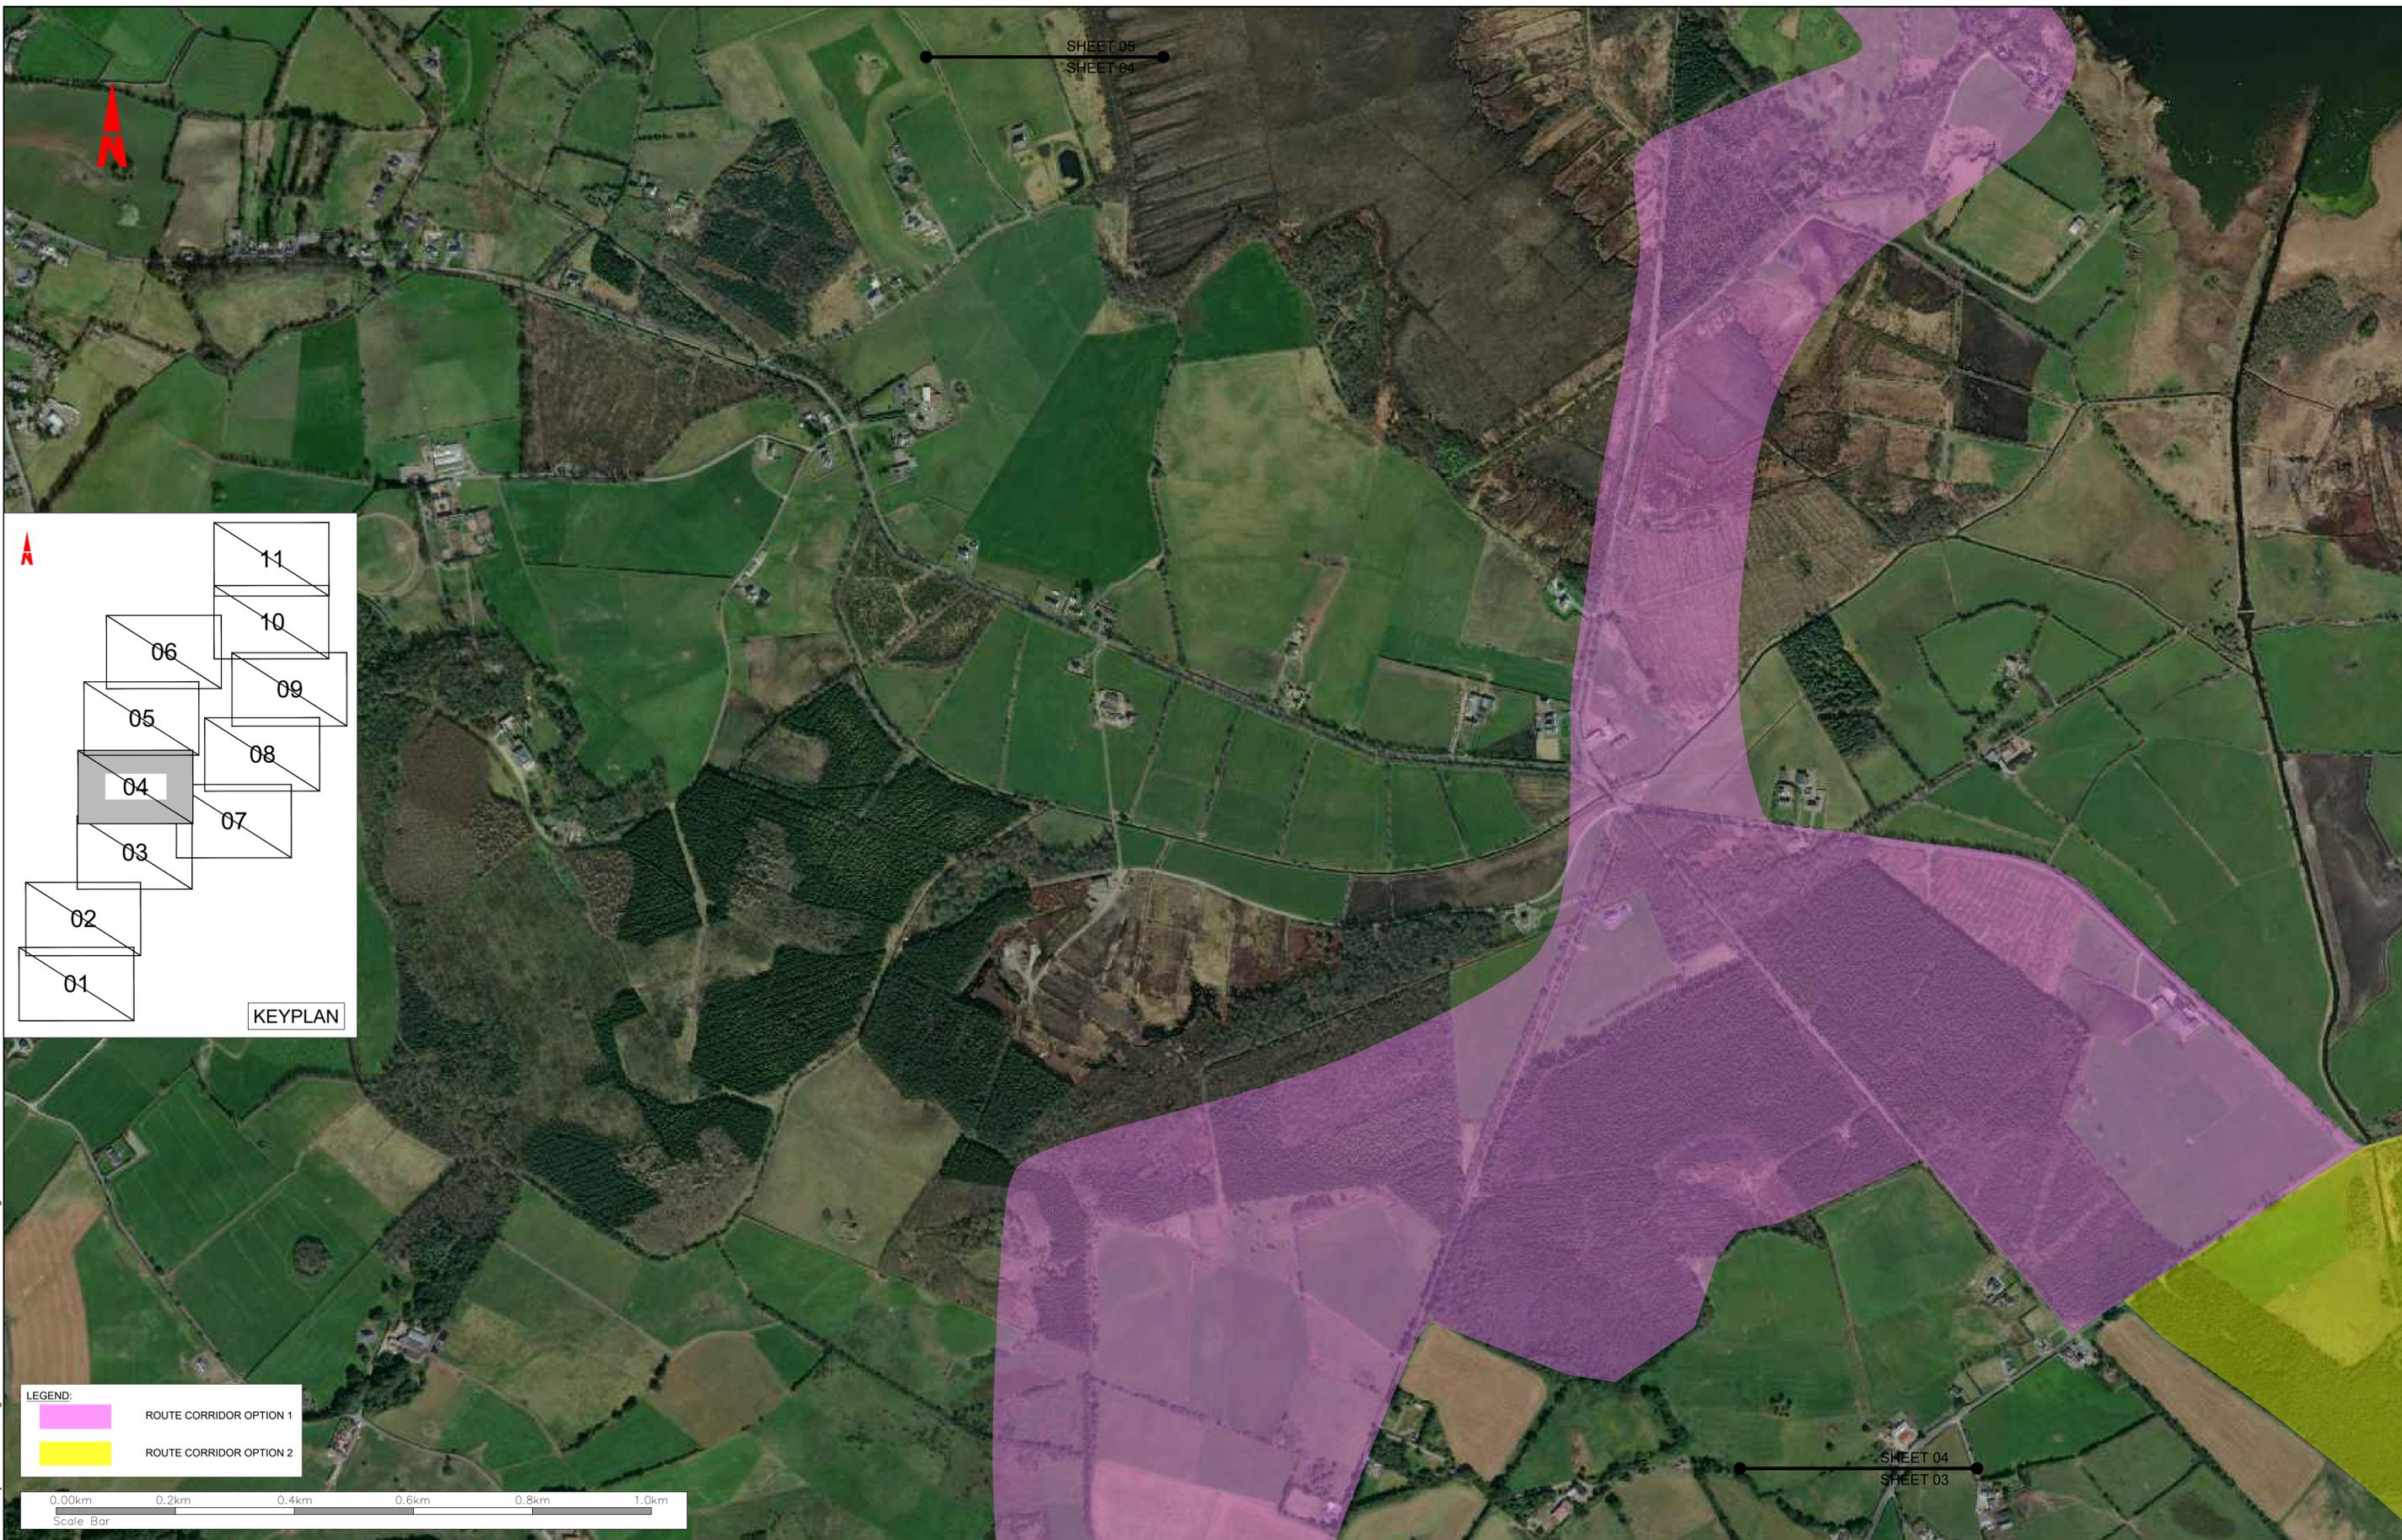

Client




General Notes

(i) Hard copies, dxf and pdf will form a controlled issue of the drawing. All other formats (dwg etc.) are deemed to be an uncontrolled issue and any work carried out based on these files is at the recipients own risk. RPS will not accept any responsibility for any errors from the use of these files, either by human error by the recipient, listing of the un-dimensioned measurements, compatibility with the recipients software, and any errors arising when these files are used to aid the recipients drawing production, or setting out on site.

(ii) DO NOT SCALE, use figured dimensions only.

(iii) This drawing is the property of RPS, it is a project confidential classified document. It must not be copied used or its contents divulged without prior written consent. The needs and expectations of client and RPS must be considered when working with this drawing.

(iv) Information including topographical survey, geotechnical investigation and utility detail used in the design have been provided by others.

(v) All Levels refer to Ordnance Survey Datum, Malin Head.



Rev	Date	Drawn By	Amendment / Issue	App
C01	23.04.24	MC	FOR CONSULTATION	GM/E



Model File Identifier
IE000653-RPS-RN-XX-M-Z-0001


Scale	1:5,000 @ A1 1:10,000 @ A3	Project	KILBEGGAN TO MULLINGAR GREENWAY		
Created on	APRIL 2024	Title	ROUTE CORRIDOR OPTIONS		
Sheets	04 of 11	Status	A1	Rev	C01
File Identifier	IE000653-RPS-RN-XX-M-Z-0001	04			

T:\IE000653 - Mullingar Kilbeggan Greenway P1-418.0 Drawings\RN\IE000653-RPS-RN-XX-M-Z-0001.dwg

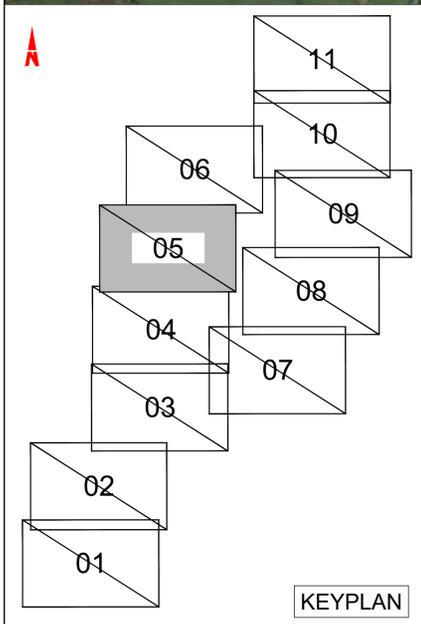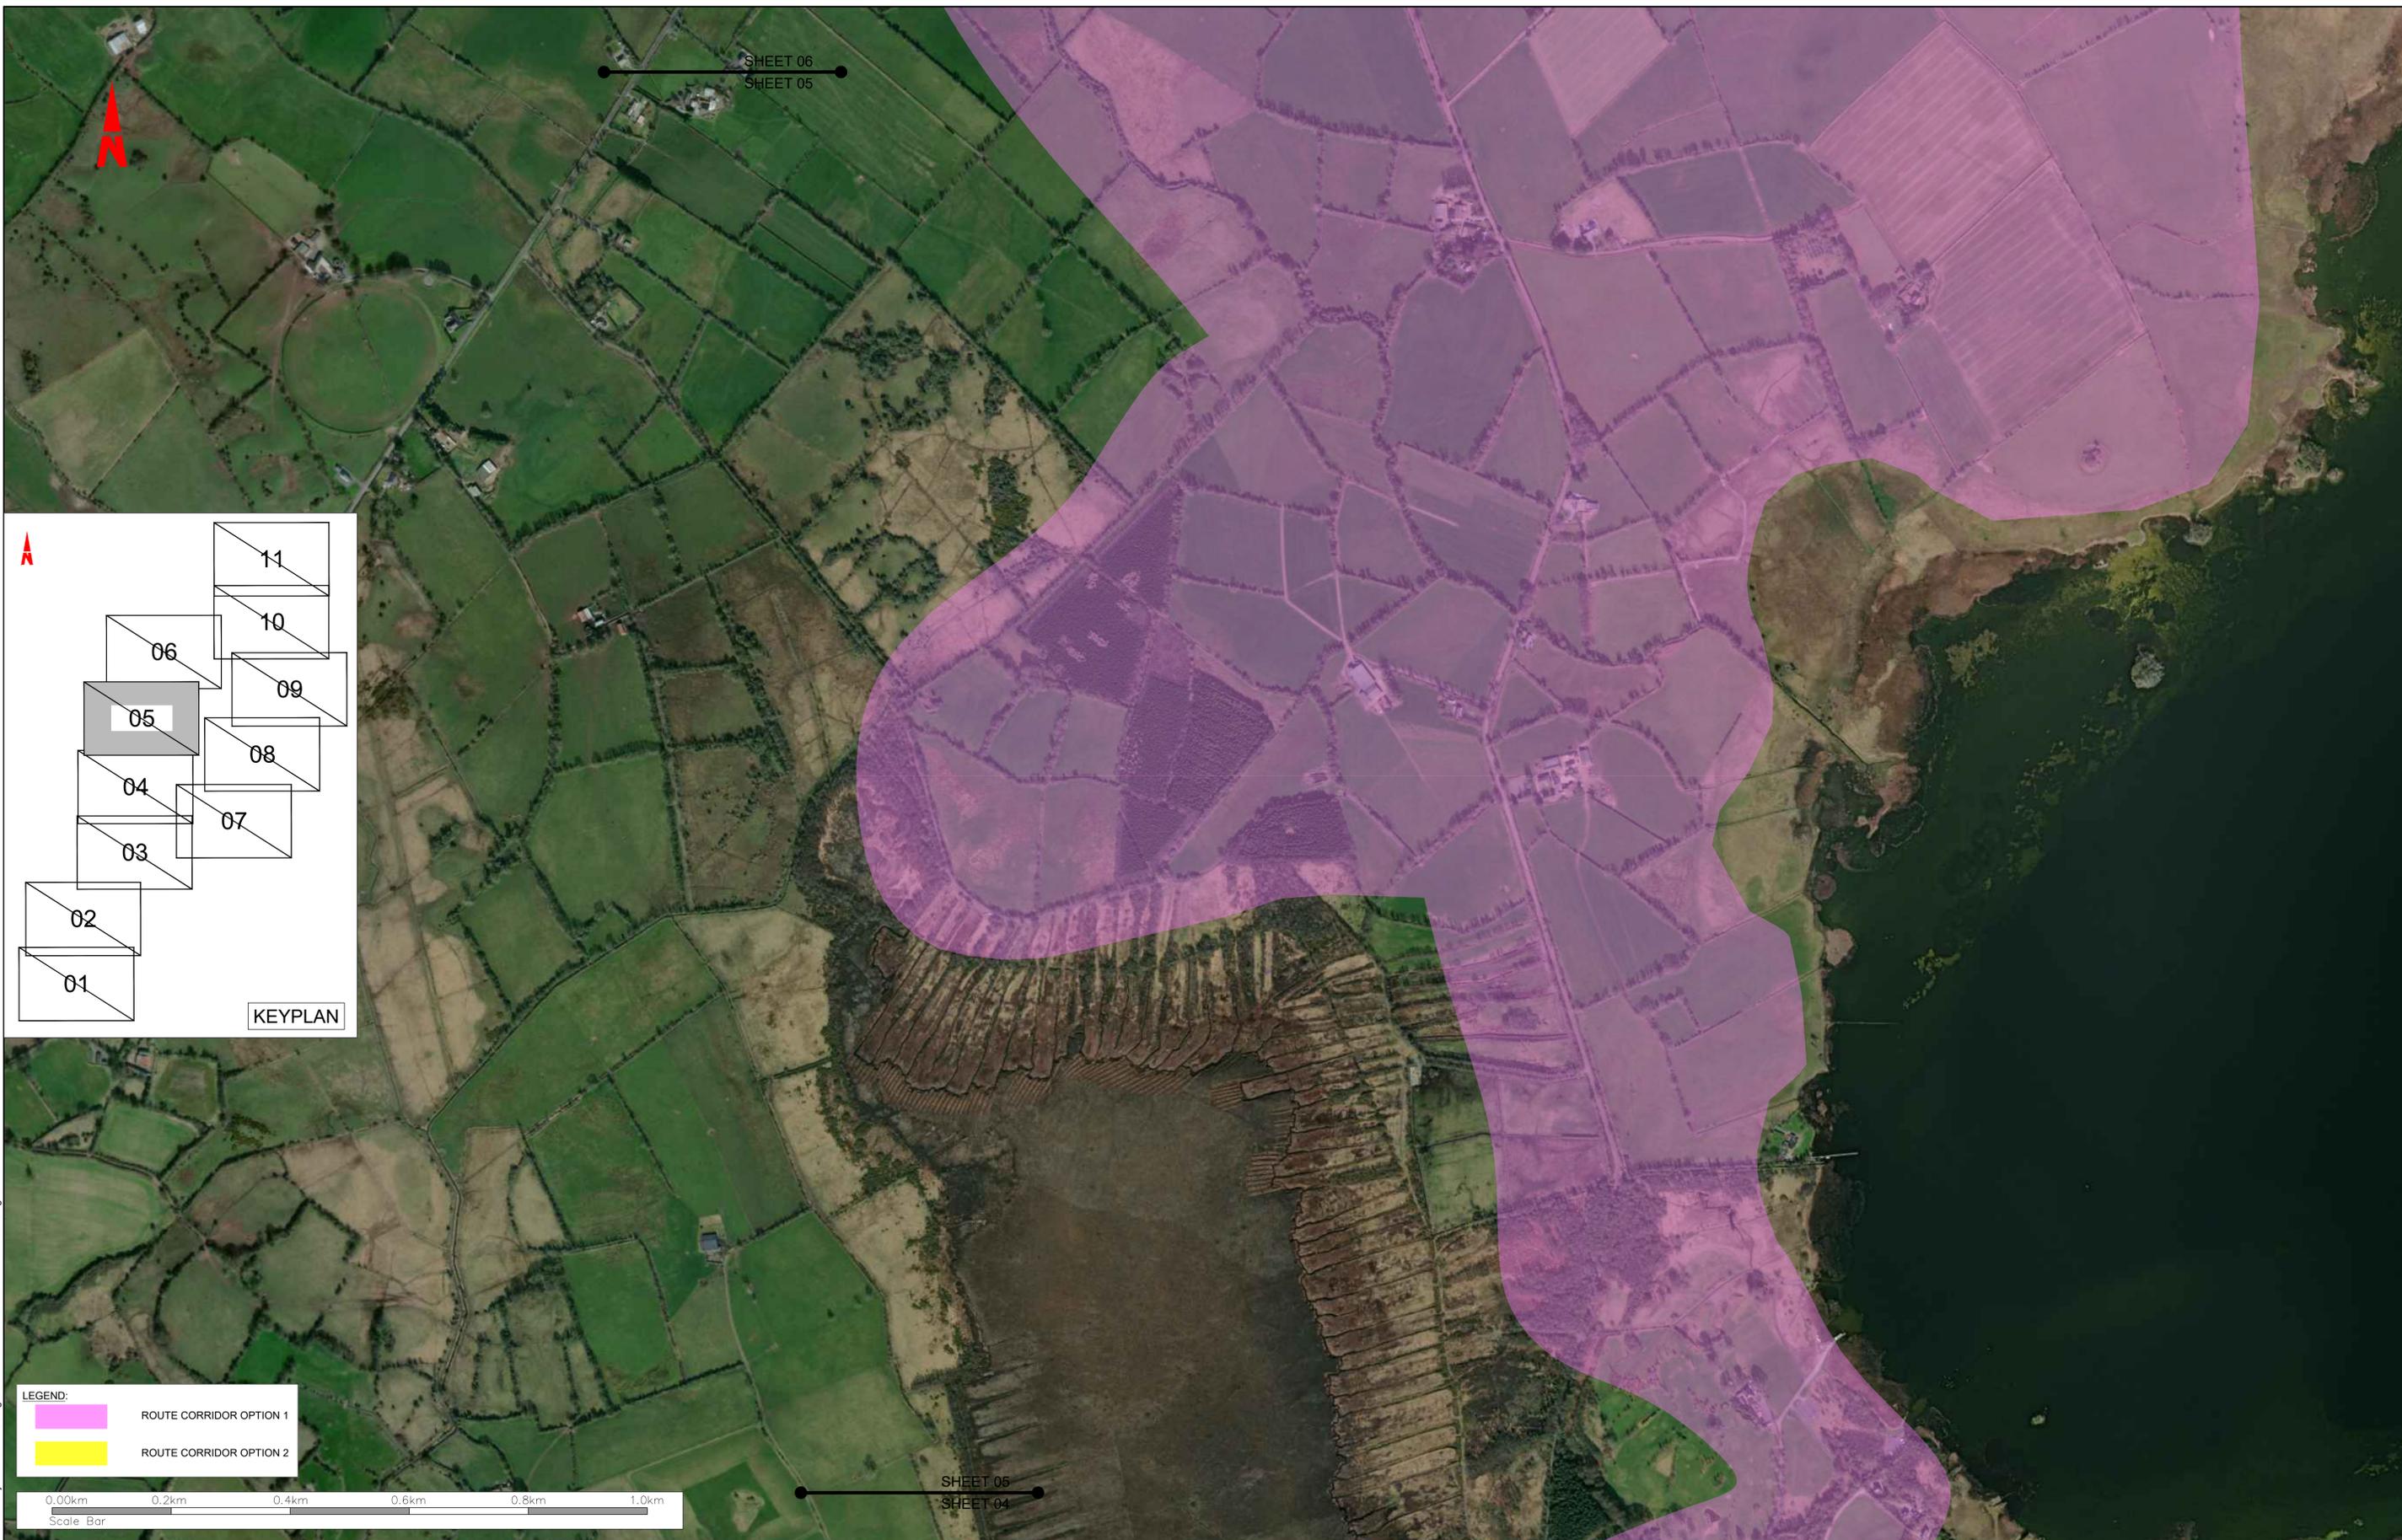

LEGEND:

- ROUTE CORRIDOR OPTION 1
- ROUTE CORRIDOR OPTION 2

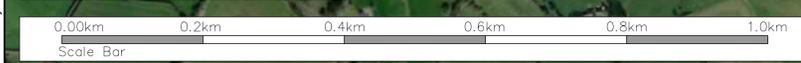

Client

General Notes

(i) Hard copies, dwf and pdf will form a controlled issue of the drawing. All other formats (dwg etc.) are deemed to be an uncontrolled issue and any work carried out based on these files is at the recipients own risk. RPS will not accept any responsibility for any errors from the use of these files, either by human error by the recipient, listing of the un-dimensioned measurements, compatibility with the recipients software, and any errors arising when these files are used to aid the recipients drawing production, or setting out on site.

(ii) DO NOT SCALE, use figured dimensions only.

(iii) This drawing is the property of RPS, it is a project confidential classified document. It must not be copied used or its contents divulged without prior written consent. The needs and expectations of client and RPS must be considered when working with this drawing.


(iv) Information including topographical survey, geotechnical investigation and utility detail used in the design have been provided by others.

(v) All Levels refer to Ordnance Survey Datum, Malin Head.

Rev	Date	By	App	Amendment / Issue
C01	23.04.24	MC		FOR CONSULTATION

Scale	1:5,000 @ A1 1:10,000 @ A3	Project	KILBEGGAN TO MULLINGAR GREENWAY
Created on	APRIL 2024	Title	ROUTE CORRIDOR OPTIONS
Sheets	05 of 11	Status	A1
Model File Identifier	IE000653-RPS-RN-XX-M-Z-0001	Rev	C01

T:\IE000653 - Mullingar Kilbeggan Greenway P1-418.0 Drawings\RN\IE000653-RPS-RN-XX-M-Z-0001.dwg

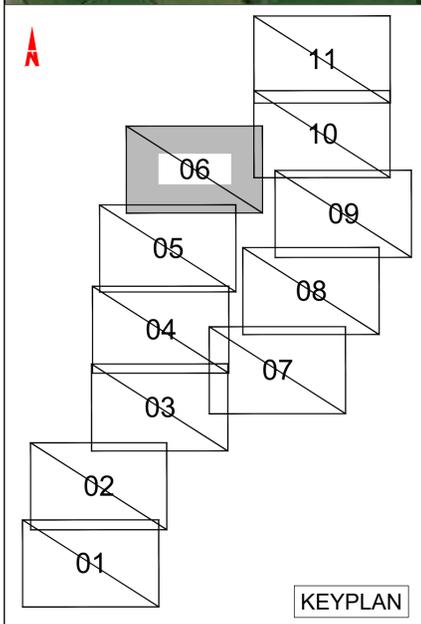

LEGEND:

- ROUTE CORRIDOR OPTION 1
- ROUTE CORRIDOR OPTION 2



T:\IE000653 - Mullingar Kilbeggan Greenway P1-418.0 Drawings\RN\IE000653-RPS-RN-XX-M-Z-0001.dwg

Client



Bonnagar Iompair Éireann
Transport Infrastructure Ireland



WESTMEATH COUNTY COUNCIL
Comhairle Chontae na hIarmhí

General Notes

(i) Hard copies, dxf and pdf will form a controlled issue of the drawing. All other formats (dwg etc.) are deemed to be an uncontrolled issue and any work carried out based on these files is at the recipient's own risk. RPS will not accept any responsibility for any errors from the use of these files, either by human error by the recipient, listing of the un-dimensioned measurements, compatibility with the recipient's software, and any errors arising when these files are used to aid the recipient's drawing production, or setting out on site.

(ii) DO NOT SCALE, use figured dimensions only.

(iii) This drawing is the property of RPS, it is a project confidential classified document. It must not be copied used or its contents divulged without prior written consent. The needs and expectations of client and RPS must be considered when working with this drawing.

(iv) Information including topographical survey, geotechnical investigation and utility detail used in the design have been provided by others.


(v) All Levels refer to Ordnance Survey Datum, Malin Head.

Rev	Date	By	App	Amendment / Issue
C01	23.04.24	MC		FOR CONSULTATION



A TETRA TECH COMPANY

Scale	1:5,000 @ A1 1:10,000 @ A3	Project	KILBEGGAN TO MULLINGAR GREENWAY
Created on	APRIL 2024	Title	ROUTE CORRIDOR OPTIONS
Sheets	06 of 11	File Identifier	IE000653-RPS-RN-XX-M-Z-0001
		Status	A1
		Rev	C01

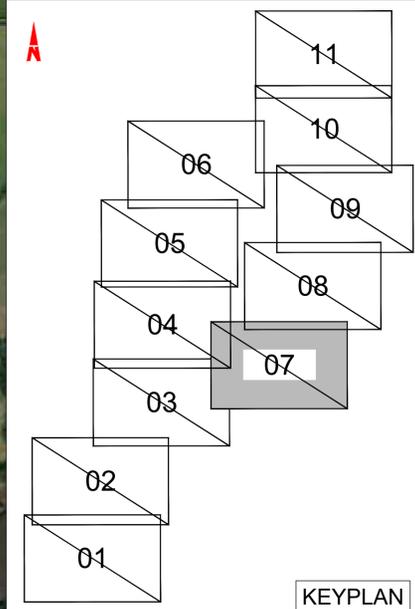

LEGEND:

- ROUTE CORRIDOR OPTION 1
- ROUTE CORRIDOR OPTION 2



T:\IE000653 - Mullingar Kilbeggan Greenway P1-418.0 Drawings\RN\IE000653-RPS-RN-XX-M-Z-0001.dwg

Client



Bonnasgar Iompair Éireann
Transport Infrastructure Ireland



WESTMEATH COUNTY COUNCIL
Comhairle Chontae na hIarmhí

General Notes

(i) Hard copies, dxf and pdf will form a controlled issue of the drawing. All other formats (dwg etc.) are deemed to be an uncontrolled issue and any work carried out based on these files is at the recipients own risk. RPS will not accept any responsibility for any errors from the use of these files, either by human error by the recipient, listing of the un-dimensioned measurements, compatibility with the recipients software, and any errors arising when these files are used to aid the recipients drawing production, or setting out on site.

(ii) DO NOT SCALE, use figured dimensions only.

(iii) This drawing is the property of RPS, it is a project confidential classified document. It must not be copied used or its contents divulged without prior written consent. The needs and expectations of client and RPS must be considered when working with this drawing.

(iv) Information including topographical survey, geotechnical investigation and utility detail used in the design have been provided by others.



(v) All Levels refer to Ordnance Survey Datum, Malin Head.

Rev	Date	Drawn By	Amendment / Issue	App
C01	23.04.24	MC	FOR CONSULTATION	GM/E



A TETRA TECH COMPANY

Scale	1:5,000 @ A1 1:10,000 @ A3	Project	KILBEGGAN TO MULLINGAR GREENWAY		
Created on	APRIL 2024	Title	ROUTE CORRIDOR OPTIONS		
Sheets	07 of 11	File Identifier	IE000653-RPS-RN-XX-M-Z-0001	07	Status
		Model File Identifier	IE000653-RPS-RN-XX-M-Z-0001		Rev
				A1	C01

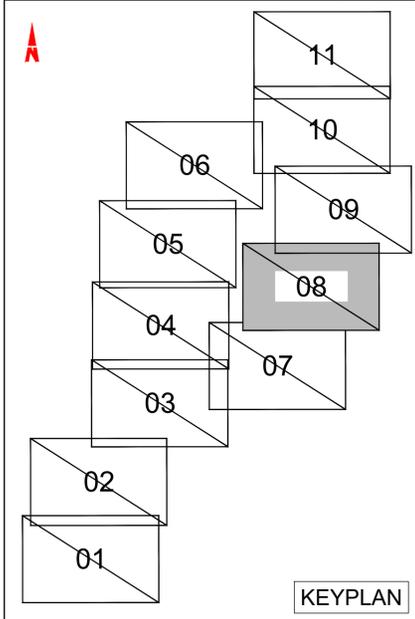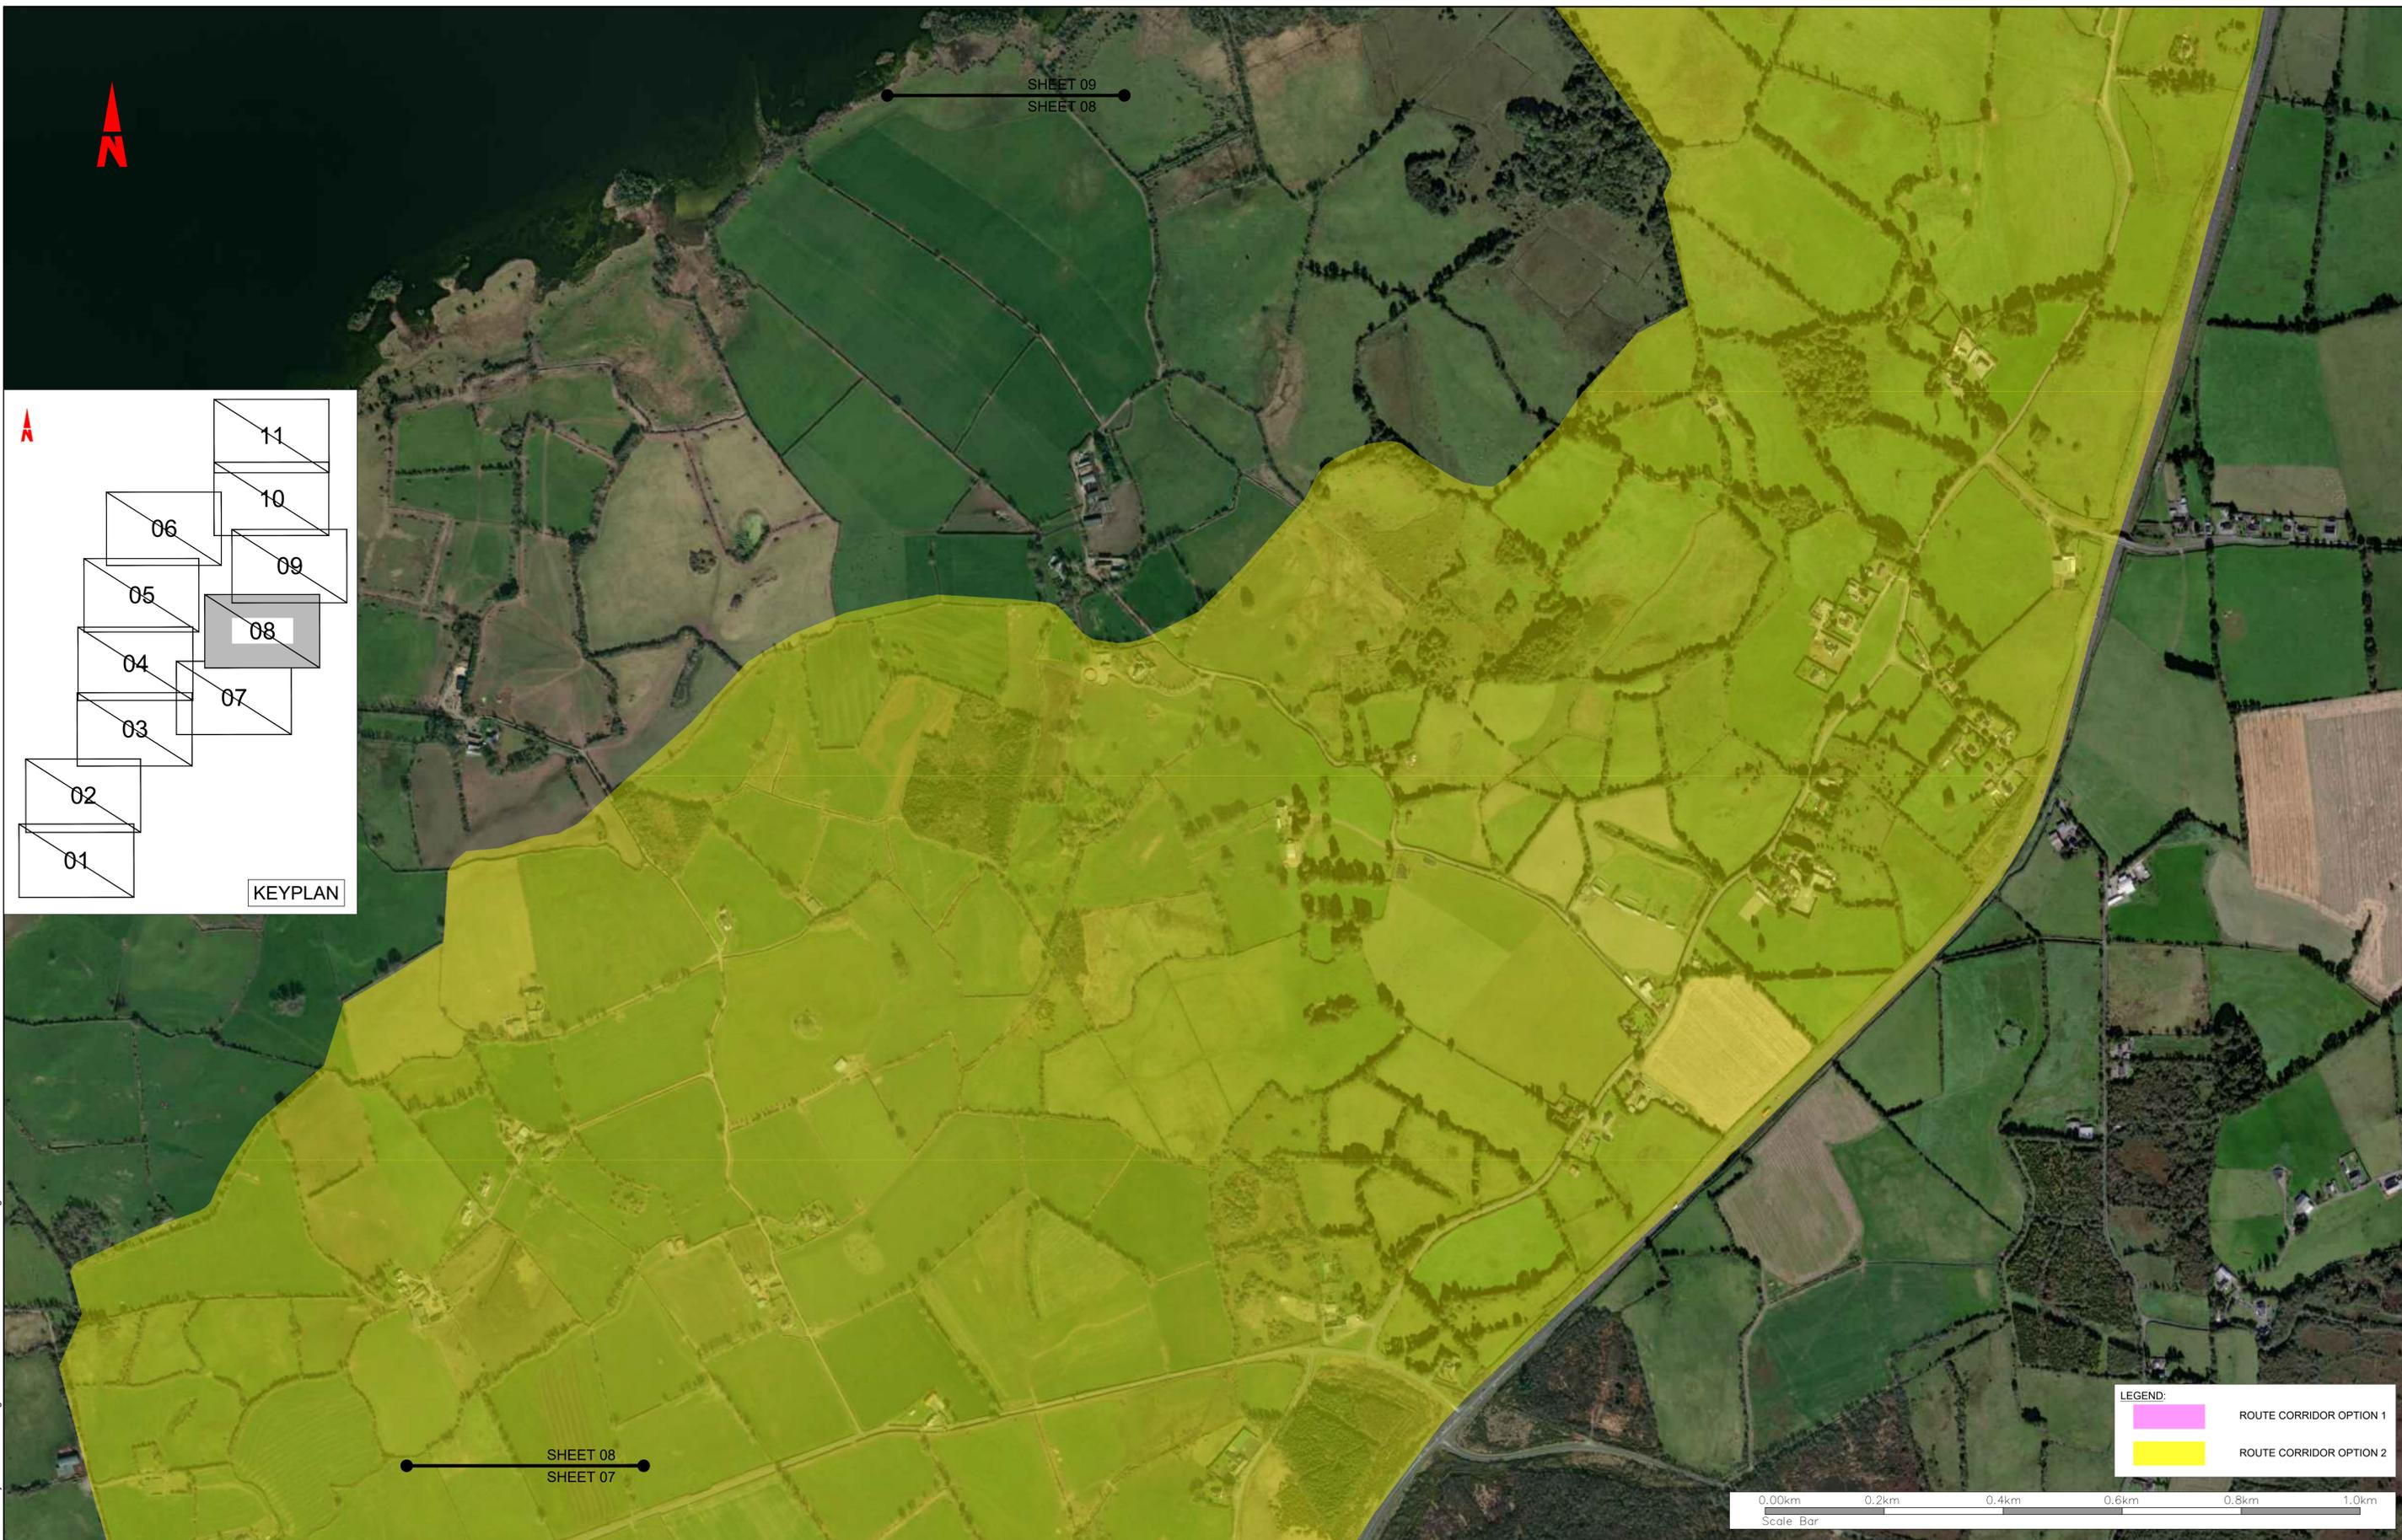

LEGEND:

- ROUTE CORRIDOR OPTION 1
- ROUTE CORRIDOR OPTION 2



Client

General Notes

(i) Hard copies, dwf and pdf will form a controlled issue of the drawing. All other formats (dwg etc.) are deemed to be an uncontrolled issue and any work carried out based on these files is at the recipients own risk. RPS will not accept any responsibility for any errors from the use of these files, either by human error by the recipient, listing of the un-dimensioned measurements, compatibility with the recipients software, and any errors arising when these files are used to aid the recipients drawing production, or setting out on site.

(ii) DO NOT SCALE, use figured dimensions only.

(iii) This drawing is the property of RPS, it is a project confidential classified document. It must not be copied used or its contents divulged without prior written consent. The needs and expectations of client and RPS must be considered when working with this drawing.


(iv) Information including topographical survey, geotechnical investigation and utility detail used in the design have been provided by others.

(v) All Levels refer to Ordnance Survey Datum, Malin Head.

Rev	Date	Drawn By	Amendment / Issue	App
C01	23.04.24	MC	FOR CONSULTATION	GMCE

Scale	1:5,000 @ A1 1:10,000 @ A3	Project	KILBEGGAN TO MULLINGAR GREENWAY		
Created on	APRIL 2024	Title	ROUTE CORRIDOR OPTIONS		
Sheets	08 of 11	File Identifier	IE000653-RPS-RN-XX-M-Z-0001	Status	A1
Model File Identifier	IE000653-RPS-RN-XX-M-Z-0001	Rev	C01		

T:\IE000653 - Mullingar Kilbeggan Greenway P1-418.0 Drawings\RN\IE000653-RPS-RN-XX-M-Z-0001.dwg

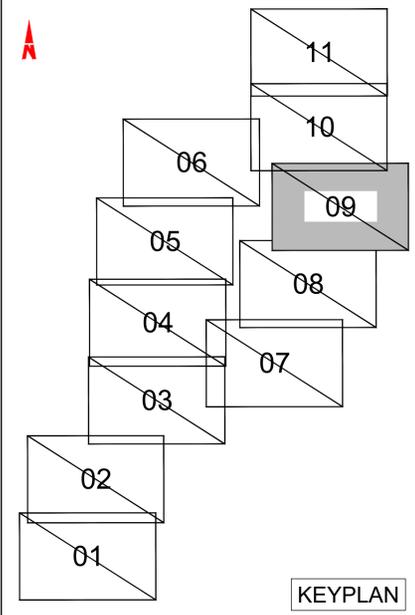

KEYPLAN

LEGEND:

- ROUTE CORRIDOR OPTION 1
- ROUTE CORRIDOR OPTION 2



Client



General Notes

- (i) Hard copies, dwf and pdf will form a controlled issue of the drawing. All other formats (dwg etc.) are deemed to be an uncontrolled issue and any work carried out based on these files is at the recipients own risk. RPS will not accept any responsibility for any errors from the use of these files, either by human error by the recipient, listing of the un-dimensioned measurements, compatibility with the recipients software, and any errors arising when these files are used to aid the recipients drawing production, or setting out on site.
- (ii) DO NOT SCALE, use figured dimensions only.
- (iii) This drawing is the property of RPS, it is a project confidential classified document. It must not be copied used or its contents divulged without prior written consent. The needs and expectations of client and RPS must be considered when working with this drawing.
- (iv) Information including topographical survey, geotechnical investigation and utility detail used in the design have been provided by others.
- (v) All Levels refer to Ordnance Survey Datum, Malin Head.

Rev	Date	By	App	Amendment / Issue
C01	23.04.24	MC	GM	FOR CONSULTATION





Scale	1:5,000 @ A1 1:10,000 @ A3
Created on	APRIL 2024
Sheets	09 of 11

Project	KILBEGGAN TO MULLINGAR GREENWAY		
Title	ROUTE CORRIDOR OPTIONS		
File Identifier	IE000653-RPS-RN-XX-M-Z-0001	09	
Status	A1	Rev	C01

T:\IE000653 - Mullingar Kilbeggan Greenway P1-418.0 Drawings\RN\IE000653-RPS-RN-XX-M-Z-0001.dwg

LEGEND:

- ROUTE CORRIDOR OPTION 1
- ROUTE CORRIDOR OPTION 2

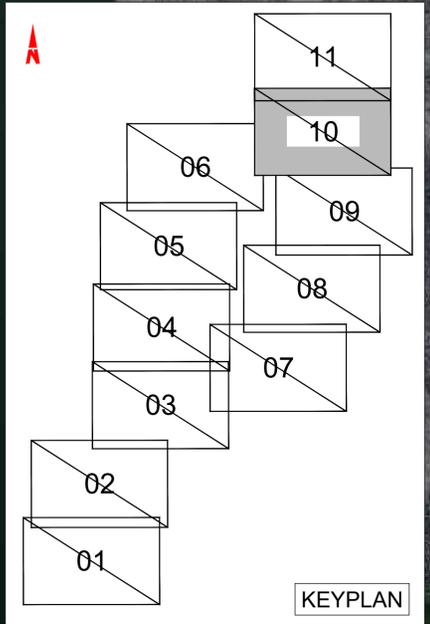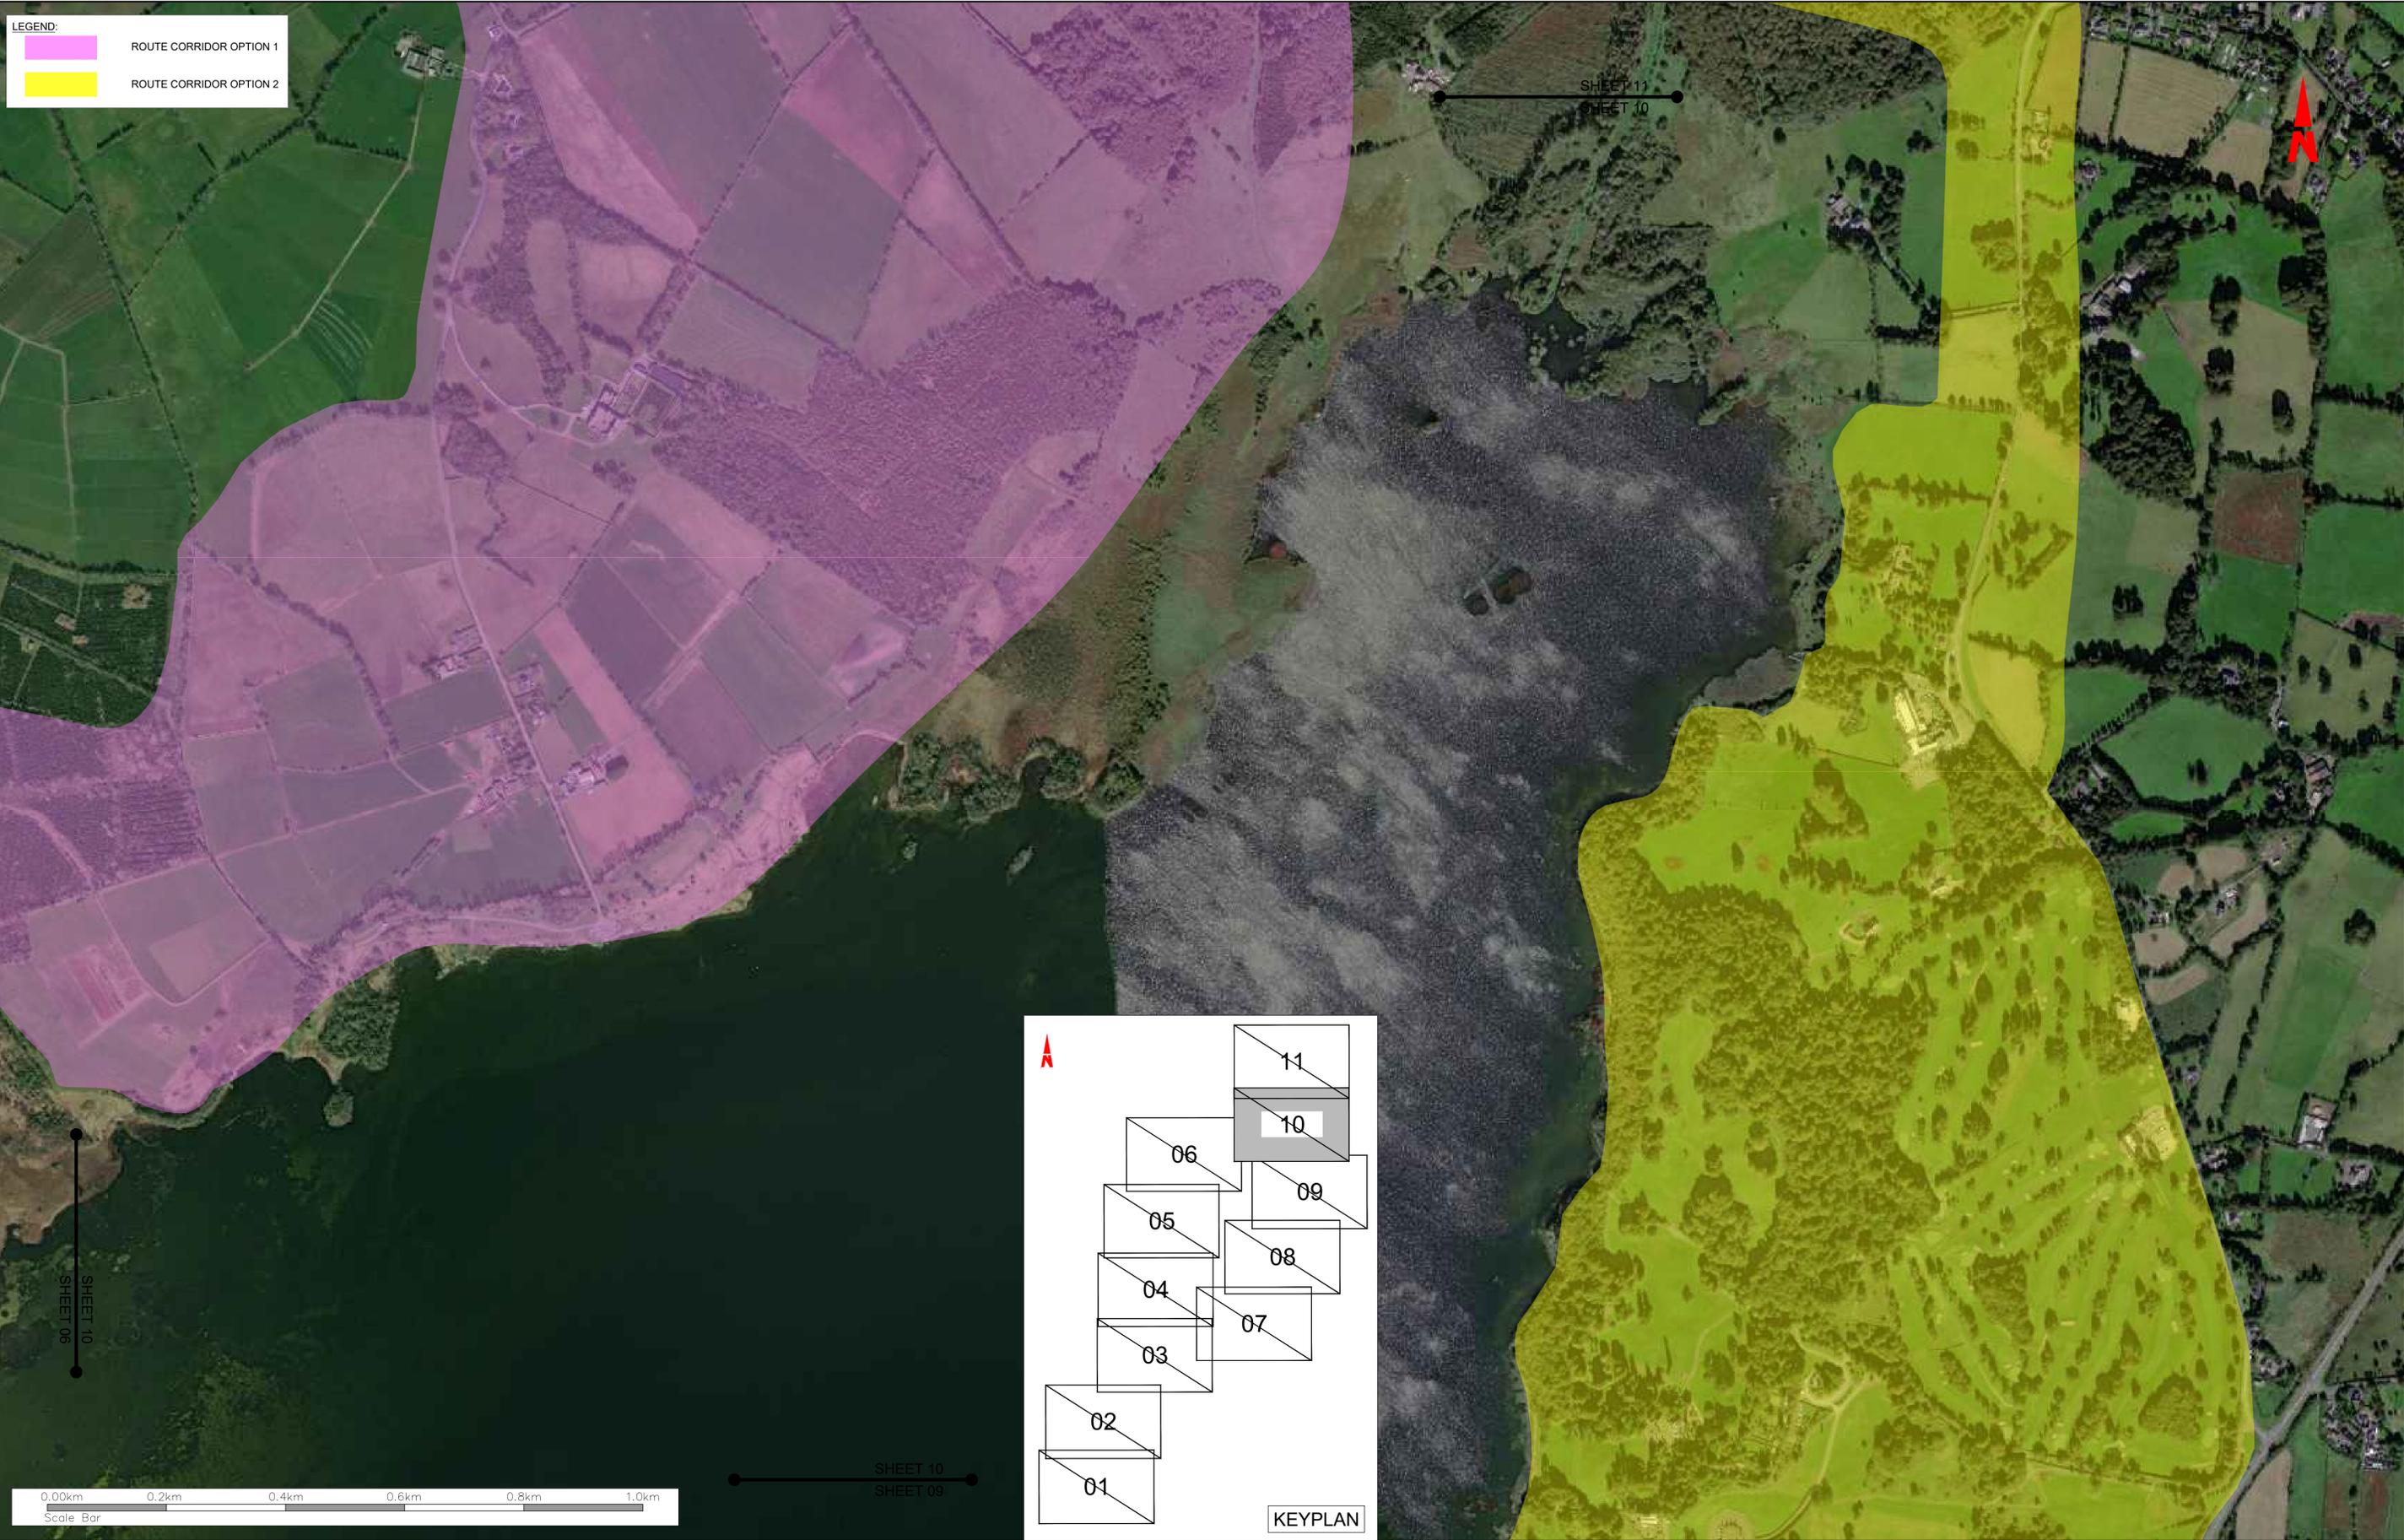

Client

General Notes

(i) Hard copies, dwf and pdf will form a controlled issue of the drawing. All other formats (dwg etc.) are deemed to be an uncontrolled issue and any work carried out based on these files is at the recipients own risk. RPS will not accept any responsibility for any errors from the use of these files, either by human error by the recipient, listing of the un-dimensioned measurements, compatibility with the recipients software, and any errors arising when these files are used to aid the recipients drawing production, or setting out on site.

(ii) DO NOT SCALE, use figured dimensions only.

(iii) This drawing is the property of RPS, it is a project confidential classified document. It must not be copied used or its contents divulged without prior written consent. The needs and expectations of client and RPS must be considered when working with this drawing.


(iv) Information including topographical survey, geotechnical investigation and utility detail used in the design have been provided by others.

(v) All Levels refer to Ordnance Survey Datum, Malin Head.

Rev	Date	Drawn/Checked	Amendment / Issue	App
C01	23.04.24	MC/MS	FOR CONSULTATION	GM/CE

Scale	1:5,000 @ A1 1:10,000 @ A3	Project	KILBEGGAN TO MULLINGAR GREENWAY
Created on	APRIL 2024	Title	ROUTE CORRIDOR OPTIONS
Sheets	10 of 11	Status	A1
Model File Identifier	IE000653-RPS-RN-XX-M-Z-0001	Rev	C01
File Identifier	IE000653-RPS-RN-XX-M-Z-0001		

T:\IE000653 - Mullingar Kilbeggan Greenway P1-418.0 Drawings\RN\IE000653-RPS-RN-XX-M-Z-0001.dwg

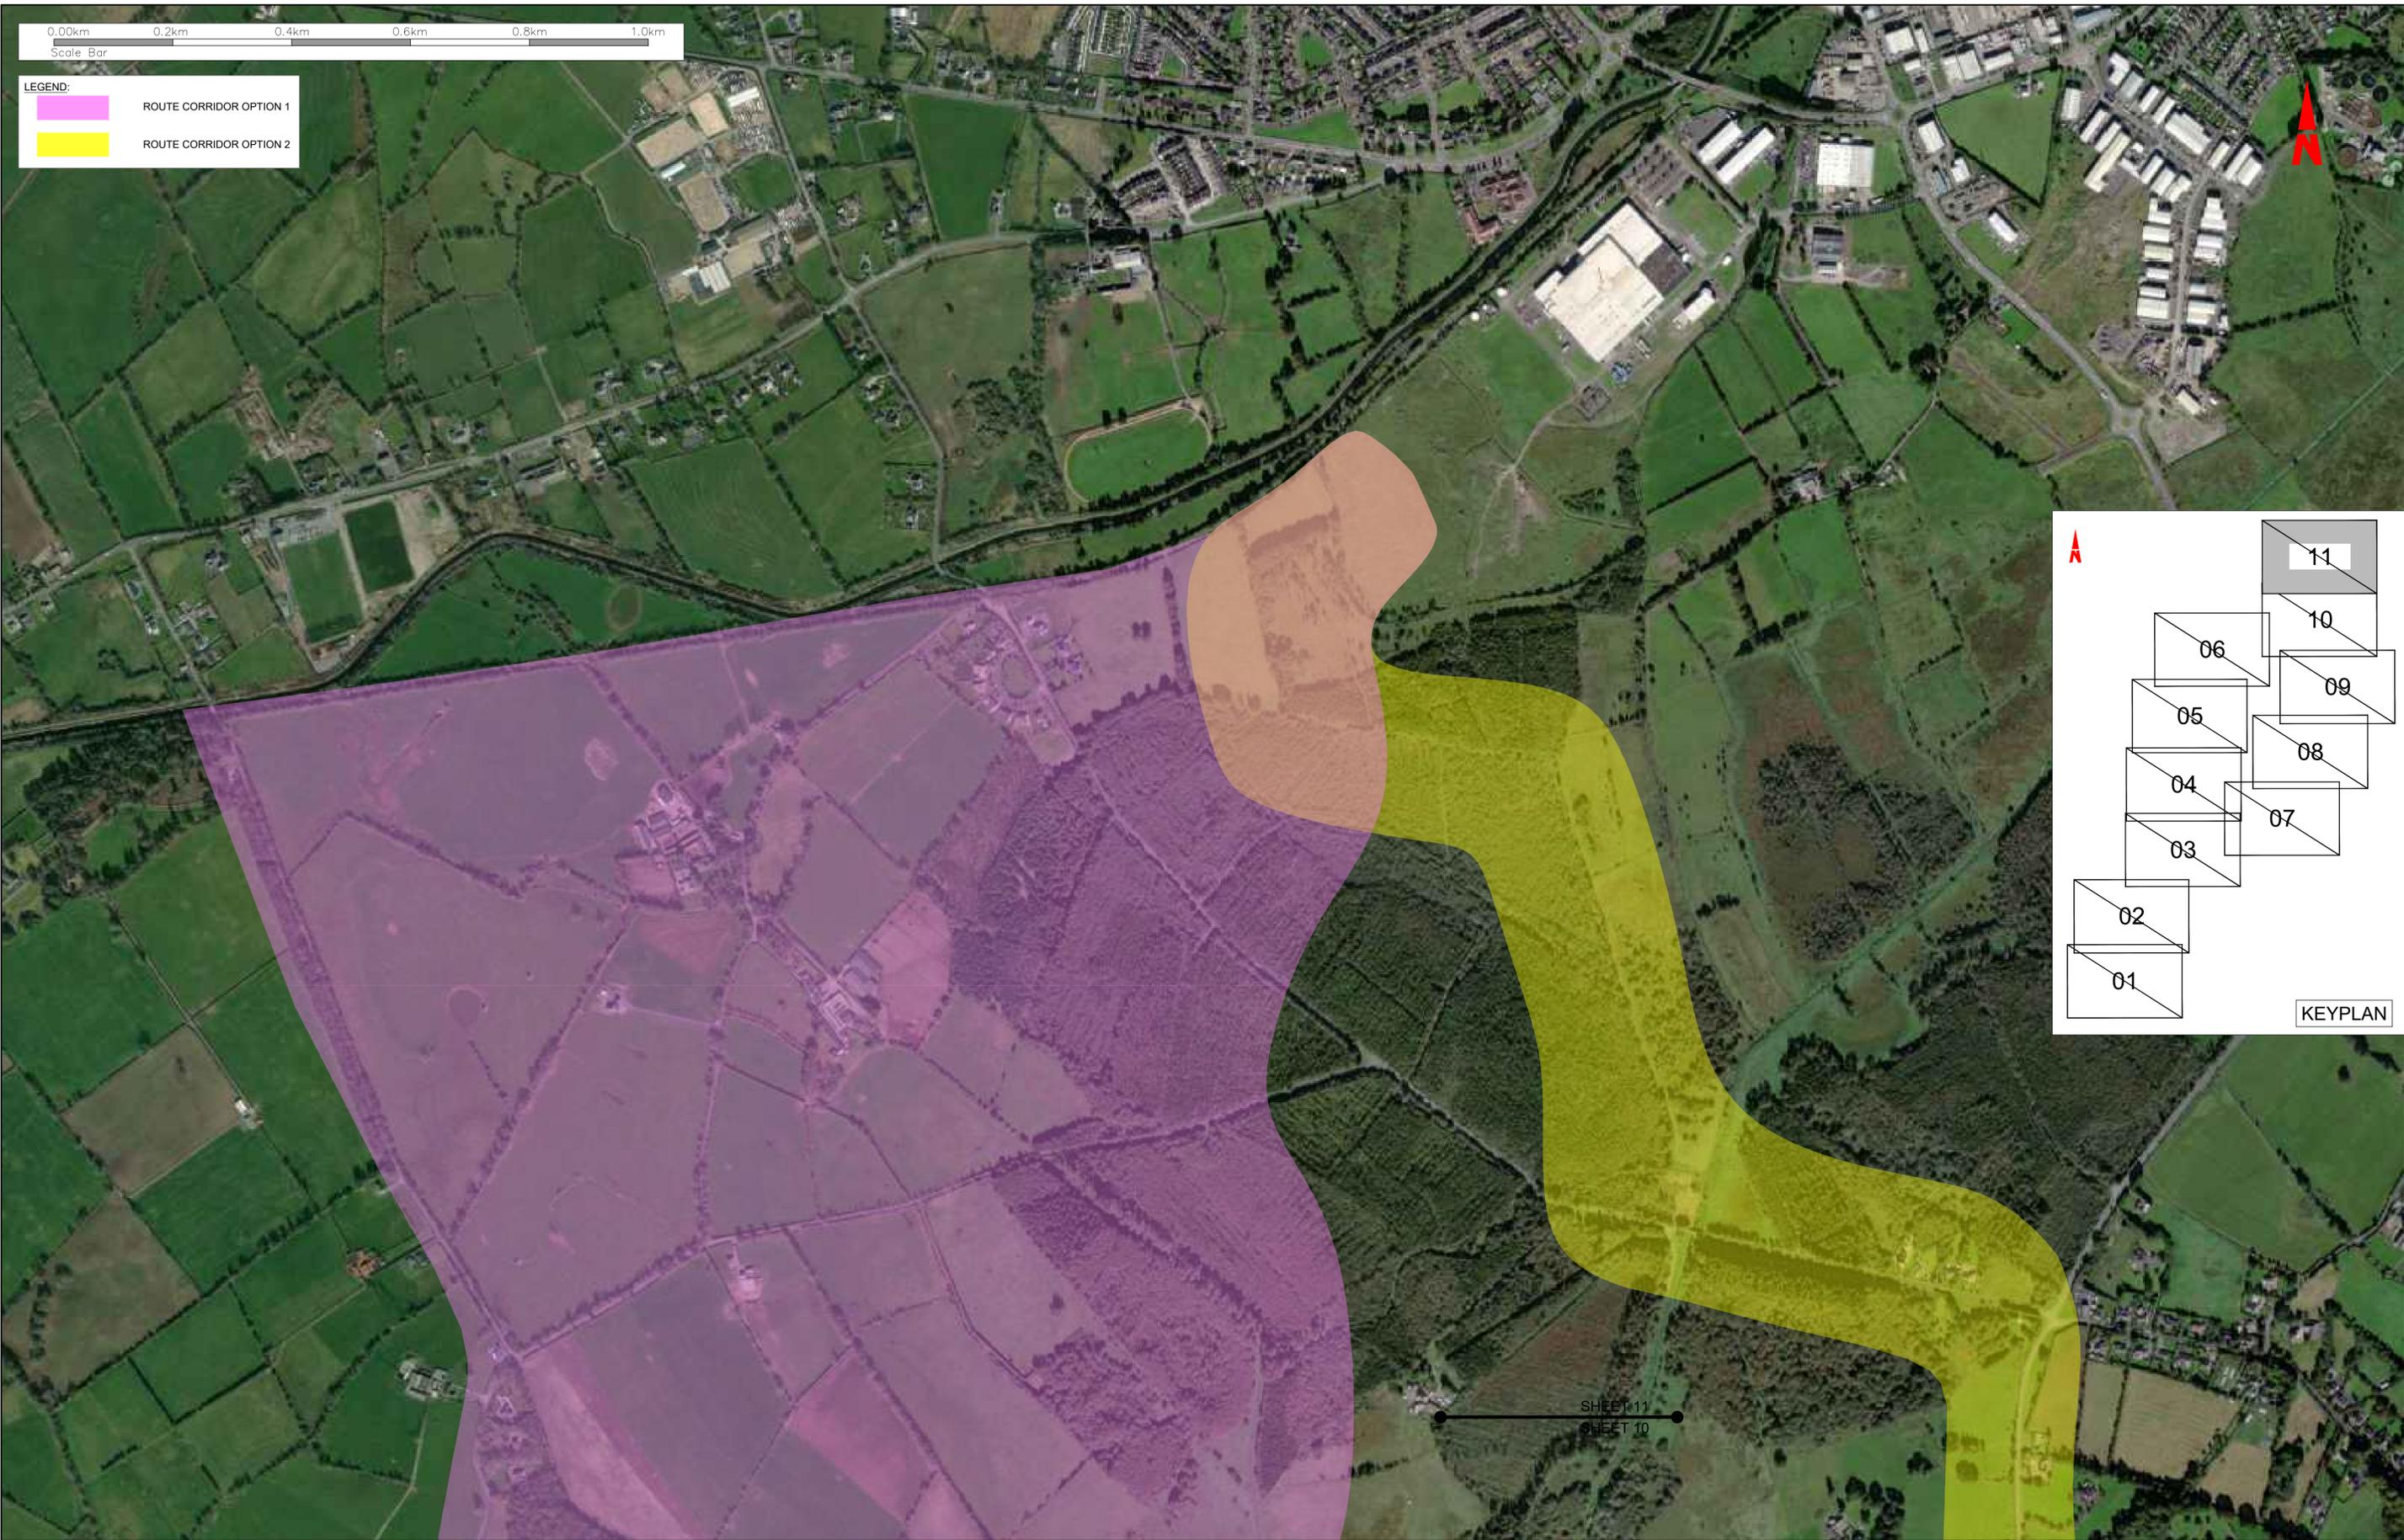

Client




General Notes

(i) Hard copies, dwf and pdf will form a controlled issue of the drawing. All other formats (dwg etc.) are deemed to be an uncontrolled issue and any work carried out based on these files is at the recipient's own risk. RPS will not accept any responsibility for any errors from the use of these files, either by human error by the recipient, listing of the un-dimensioned measurements, compatibility with the recipient's software, and any errors arising when these files are used to aid the recipient's drawing production, or setting out on site.

(ii) DO NOT SCALE, use figured dimensions only.

(iii) This drawing is the property of RPS, it is a project confidential classified document. It must not be copied used or its contents divulged without prior written consent. The needs and expectations of client and RPS must be considered when working with this drawing.

(iv) Information including topographical survey, geotechnical investigation and utility detail used in the design have been provided by others.

(v) All Levels refer to Ordnance Survey Datum, Malin Head.

Rev	Date	Drawn By	Amendment / Issue	App
C01	23.04.24	MC	FOR CONSULTATION	GWME



Model File Identifier
IE000653-RPS-RN-XX-M-Z-0001

Scale	1:5,000 @ A1 1:10,000 @ A3
Created on	APRIL 2024
Sheets	11 of 11

Project	KILBEGGAN TO MULLINGAR GREENWAY		
Title	ROUTE CORRIDOR OPTIONS		
File Identifier	IE000653-RPS-RN-XX-M-Z-0001	11	Status A1
Rev	C01		

T:\IE000653 - Mullingar Kilbeggan Greenway P1-418.0 Drawings\RN\IE000653-RPS-RN-XX-M-Z-0001.dwg